

Legend

-  PROPERTY
-  BUILDING 2011-2012
-  EASEMENT
-  PRIVATE RIGHT-OF-WAY
-  PUBLIC RIGHT-OF-WAY
-  RAILROAD RIGHT-OF-WAY
-  LAKE, POND OR RIVER
- 19-3** PARCEL NUMBER
- 2 Ac** ACREAGE SOURCE:
ASSESSOR'S DATABASE

AERIAL PHOTOGRAPHY TAKEN IN SPRING 2013
MAPS COMPILED BY CGIS MAPPING LLC IN JULY 2015.
PDF FILE CREATED ON 9/1/2015.





THIS MAP IS FOR ASSESSMENT AND PLANNING PURPOSES ONLY. IT IS NOT INTENDED TO BE USED FOR DESCRIPTION, CONVEYANCE, AUTHORITY OR DEFINITION OF LEGAL BOUNDARY, OR PROPERTY TITLE. THIS IS NOT A SURVEY PRODUCT. USERS ARE ENCOURAGED TO EXAMINE THE DOCUMENTATION OR METADATA ASSOCIATED WITH THE DATA ON WHICH THIS MAP IS BASED FOR INFORMATION RELATED TO ITS ACCURACY, DATE OF CREATION, AND LIMITATIONS.

Tax Map

114

Fiscal Year
2016

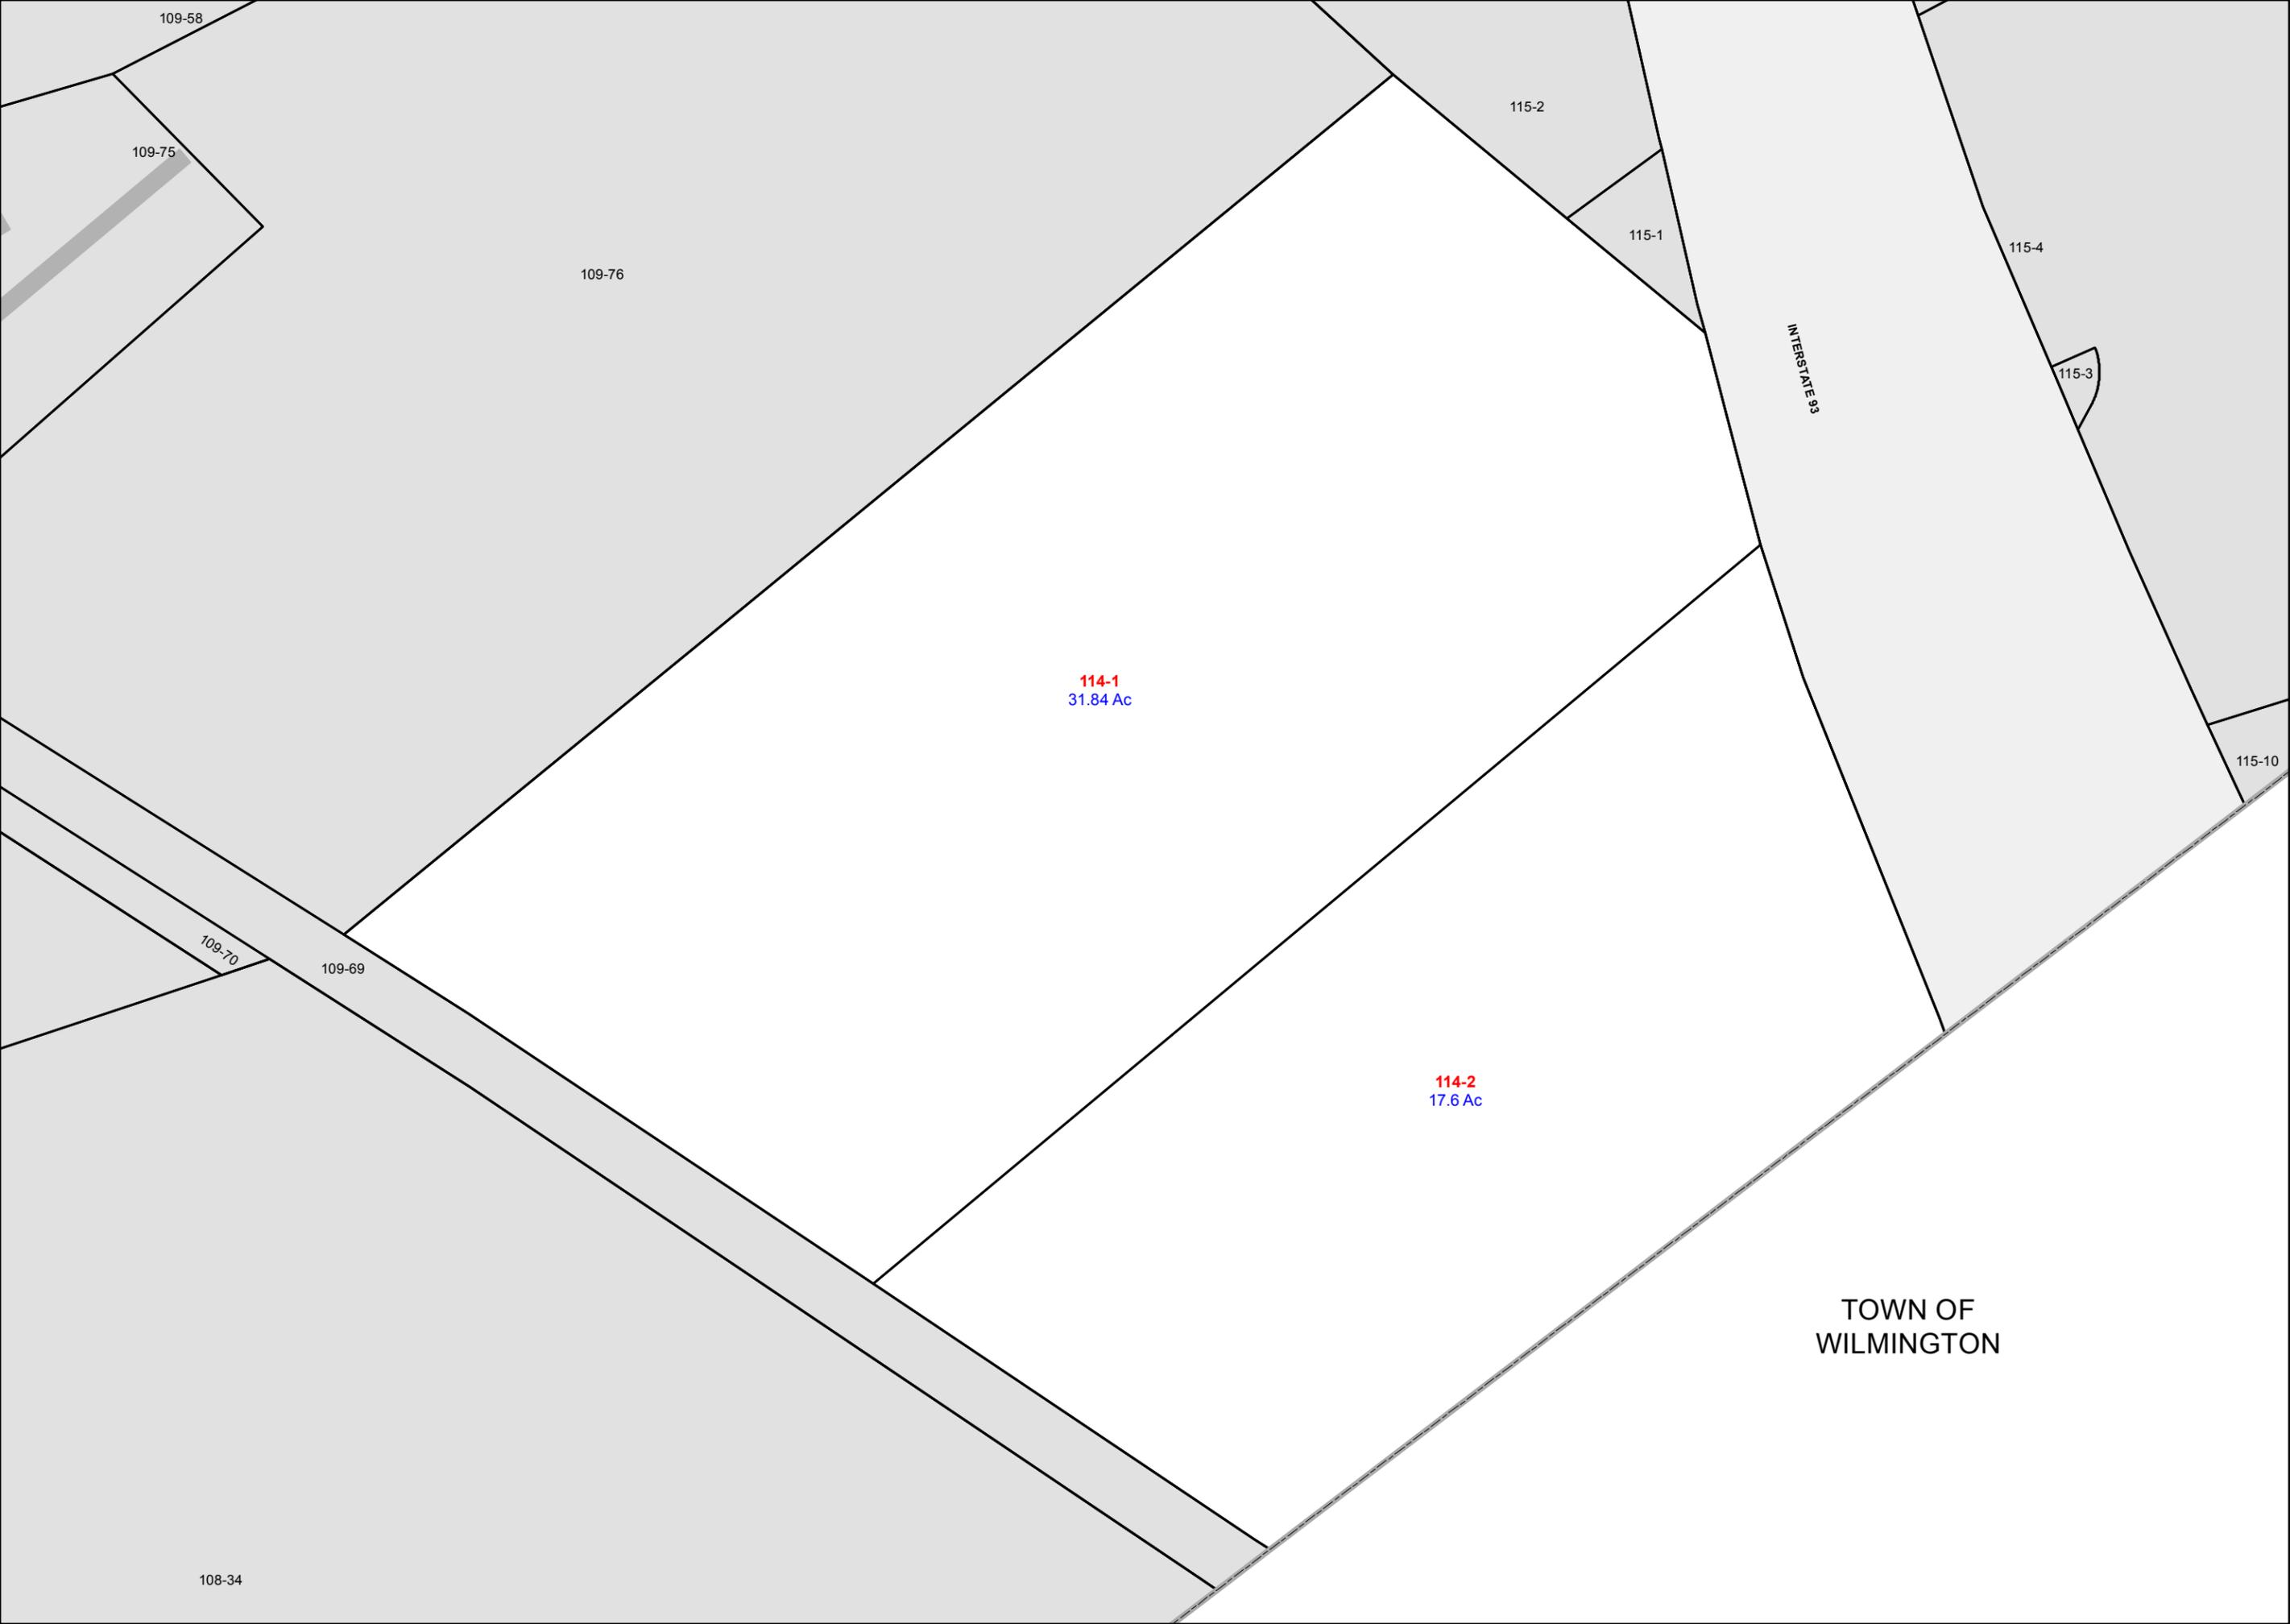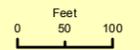

TOWN OF
WILMINGTON